




50 YR. ARCHITECTURAL SHINGLE
COLOR TO BE SELECTED BY OWNER
TYPICAL

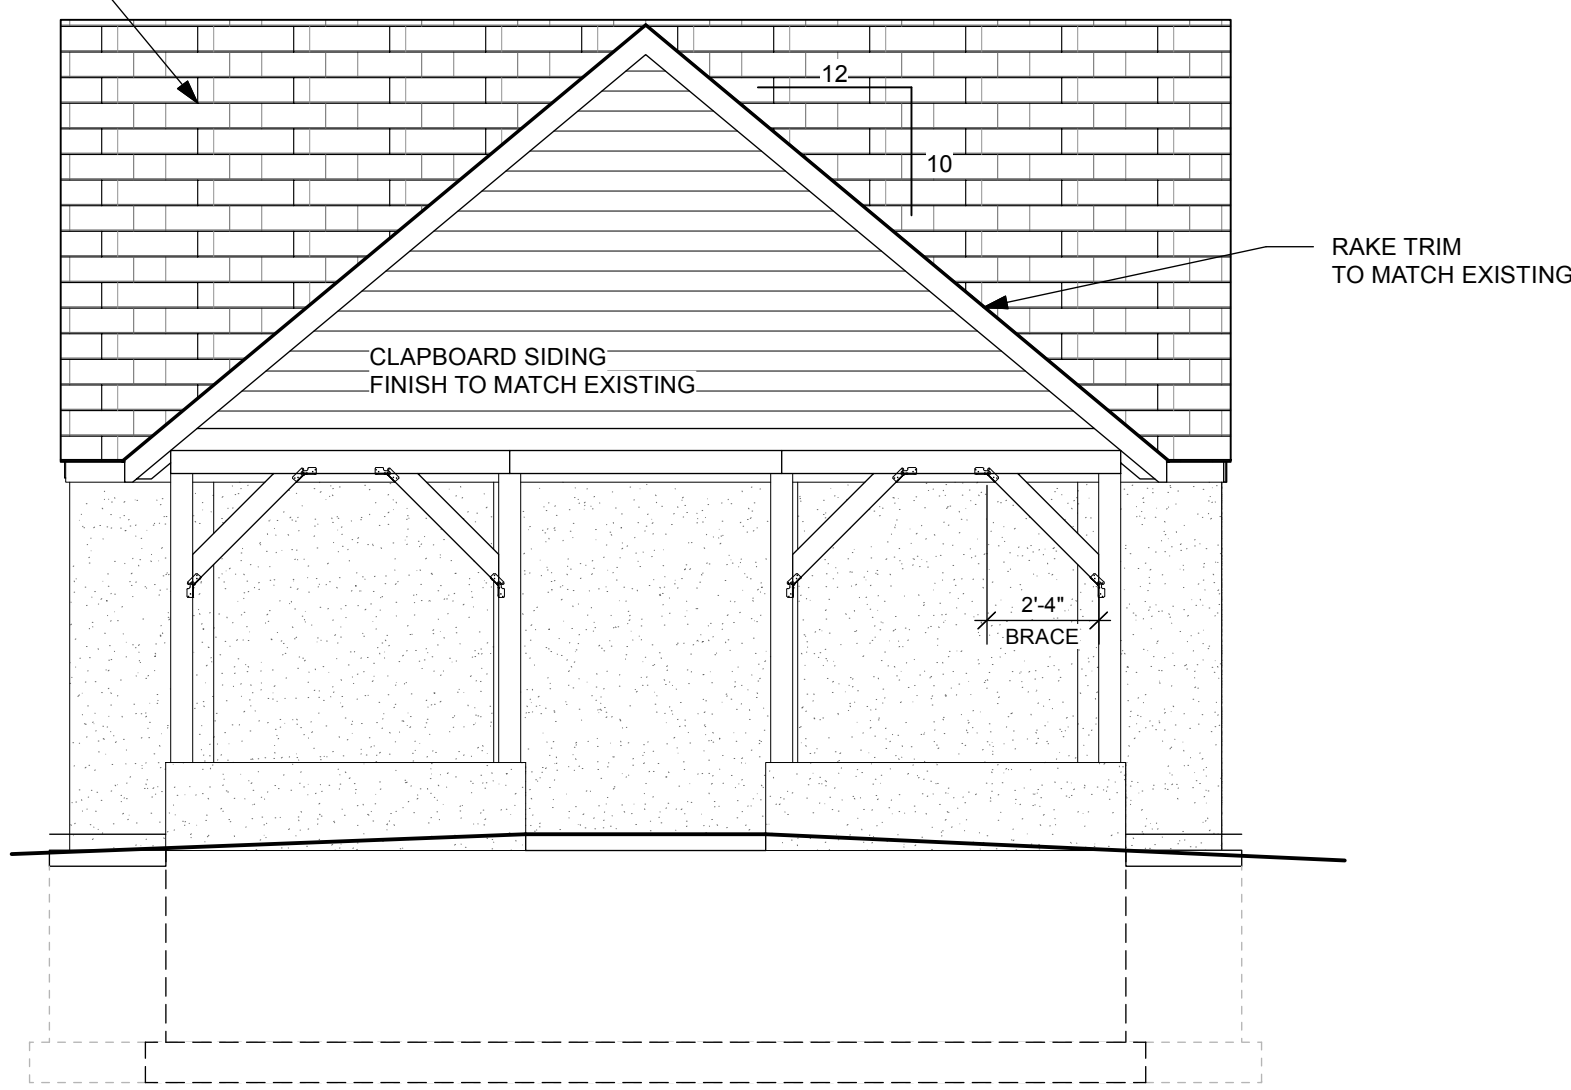


1 SOUTH ELEVATION
Scale: 1/4" = 1'-0"

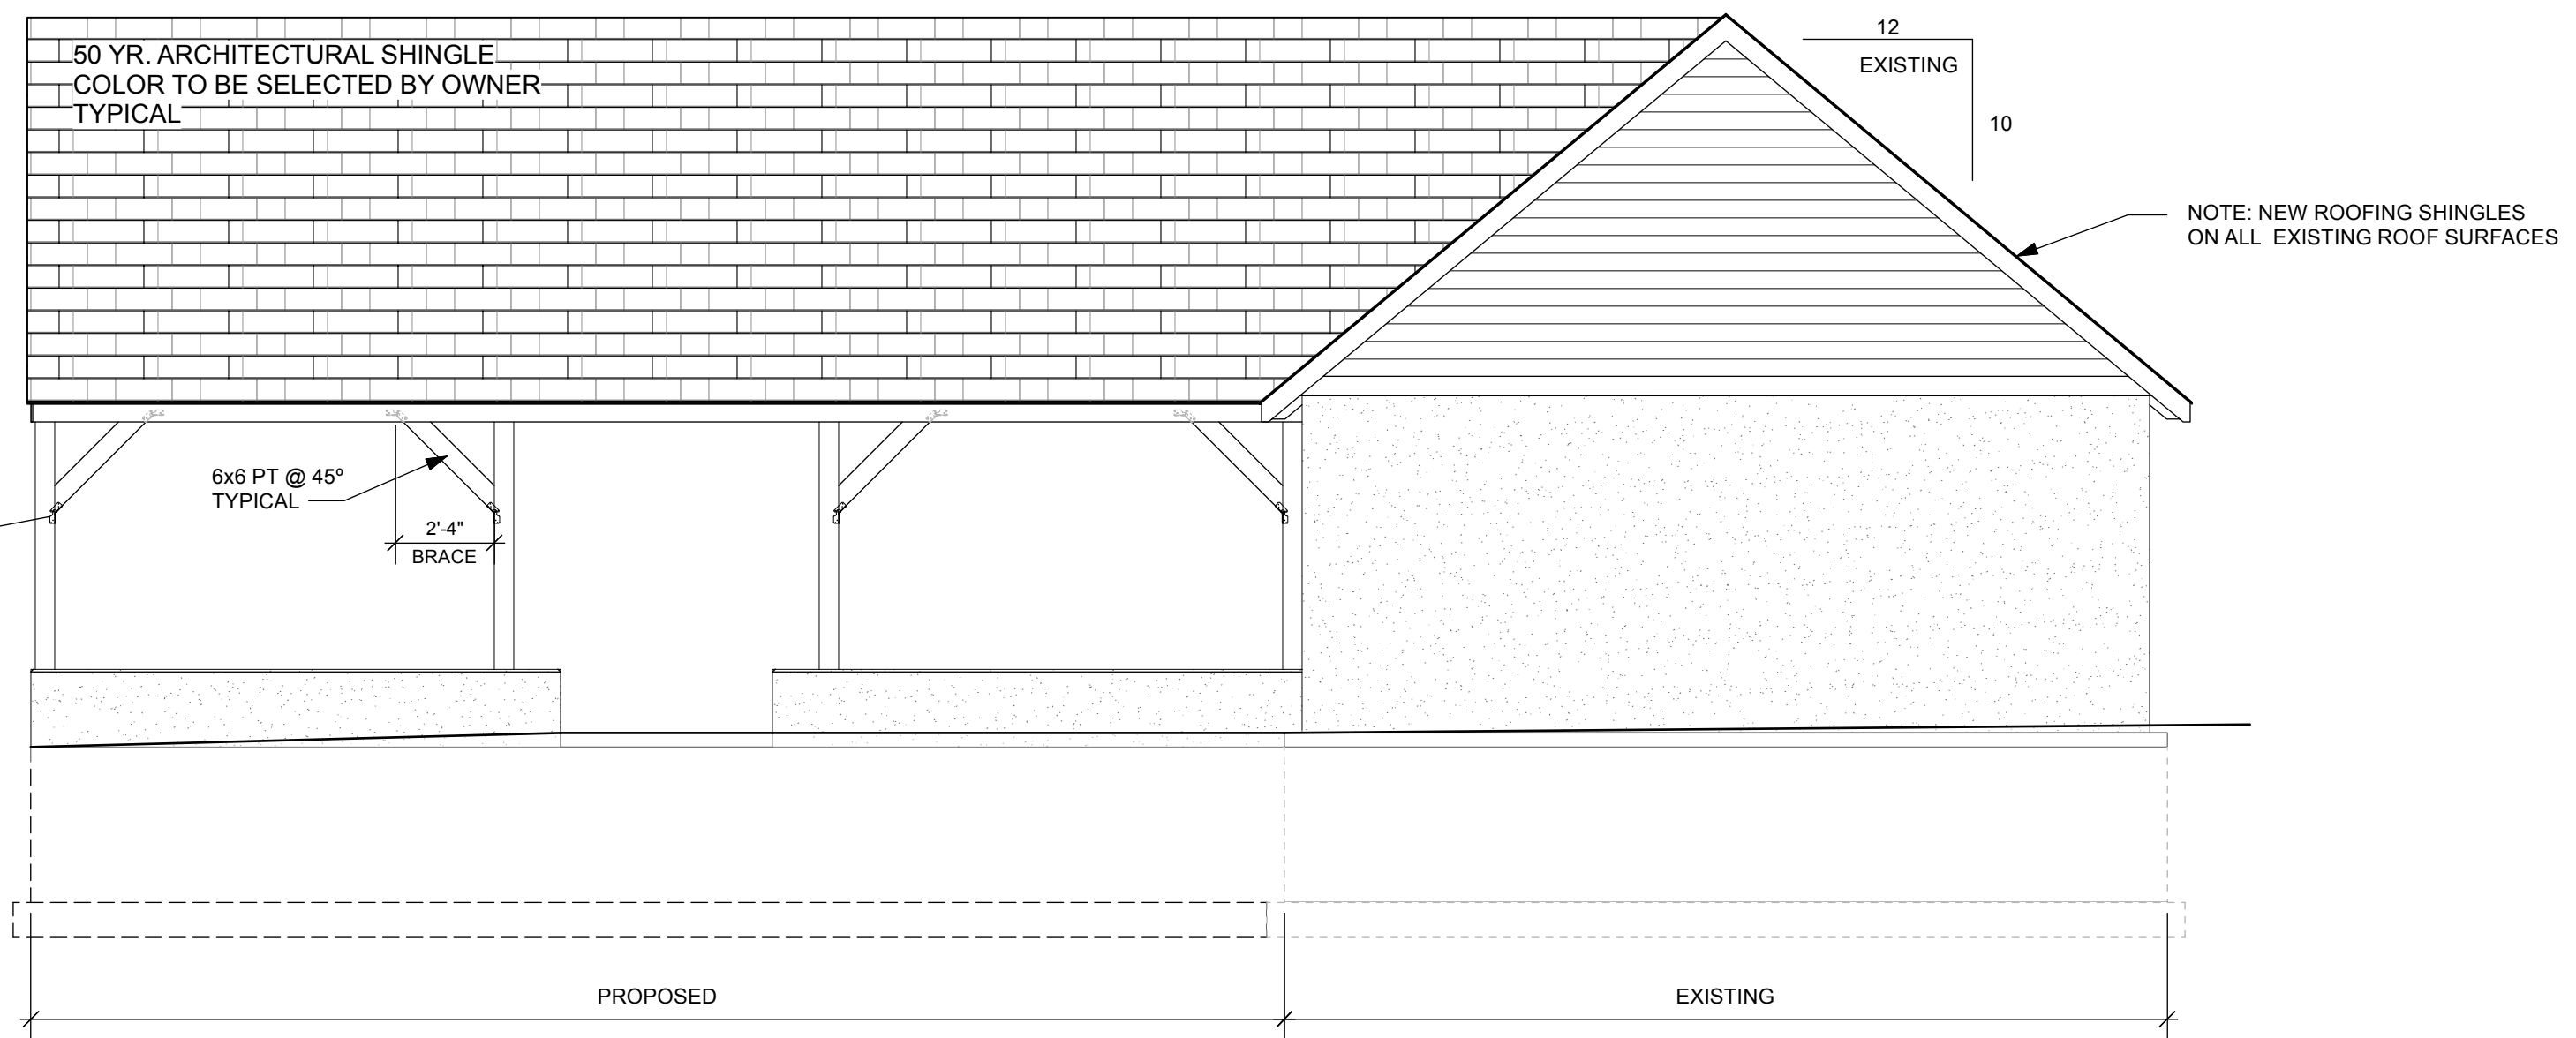



2 EAST ELEVATION
Scale: 1/4" = 1'-0"

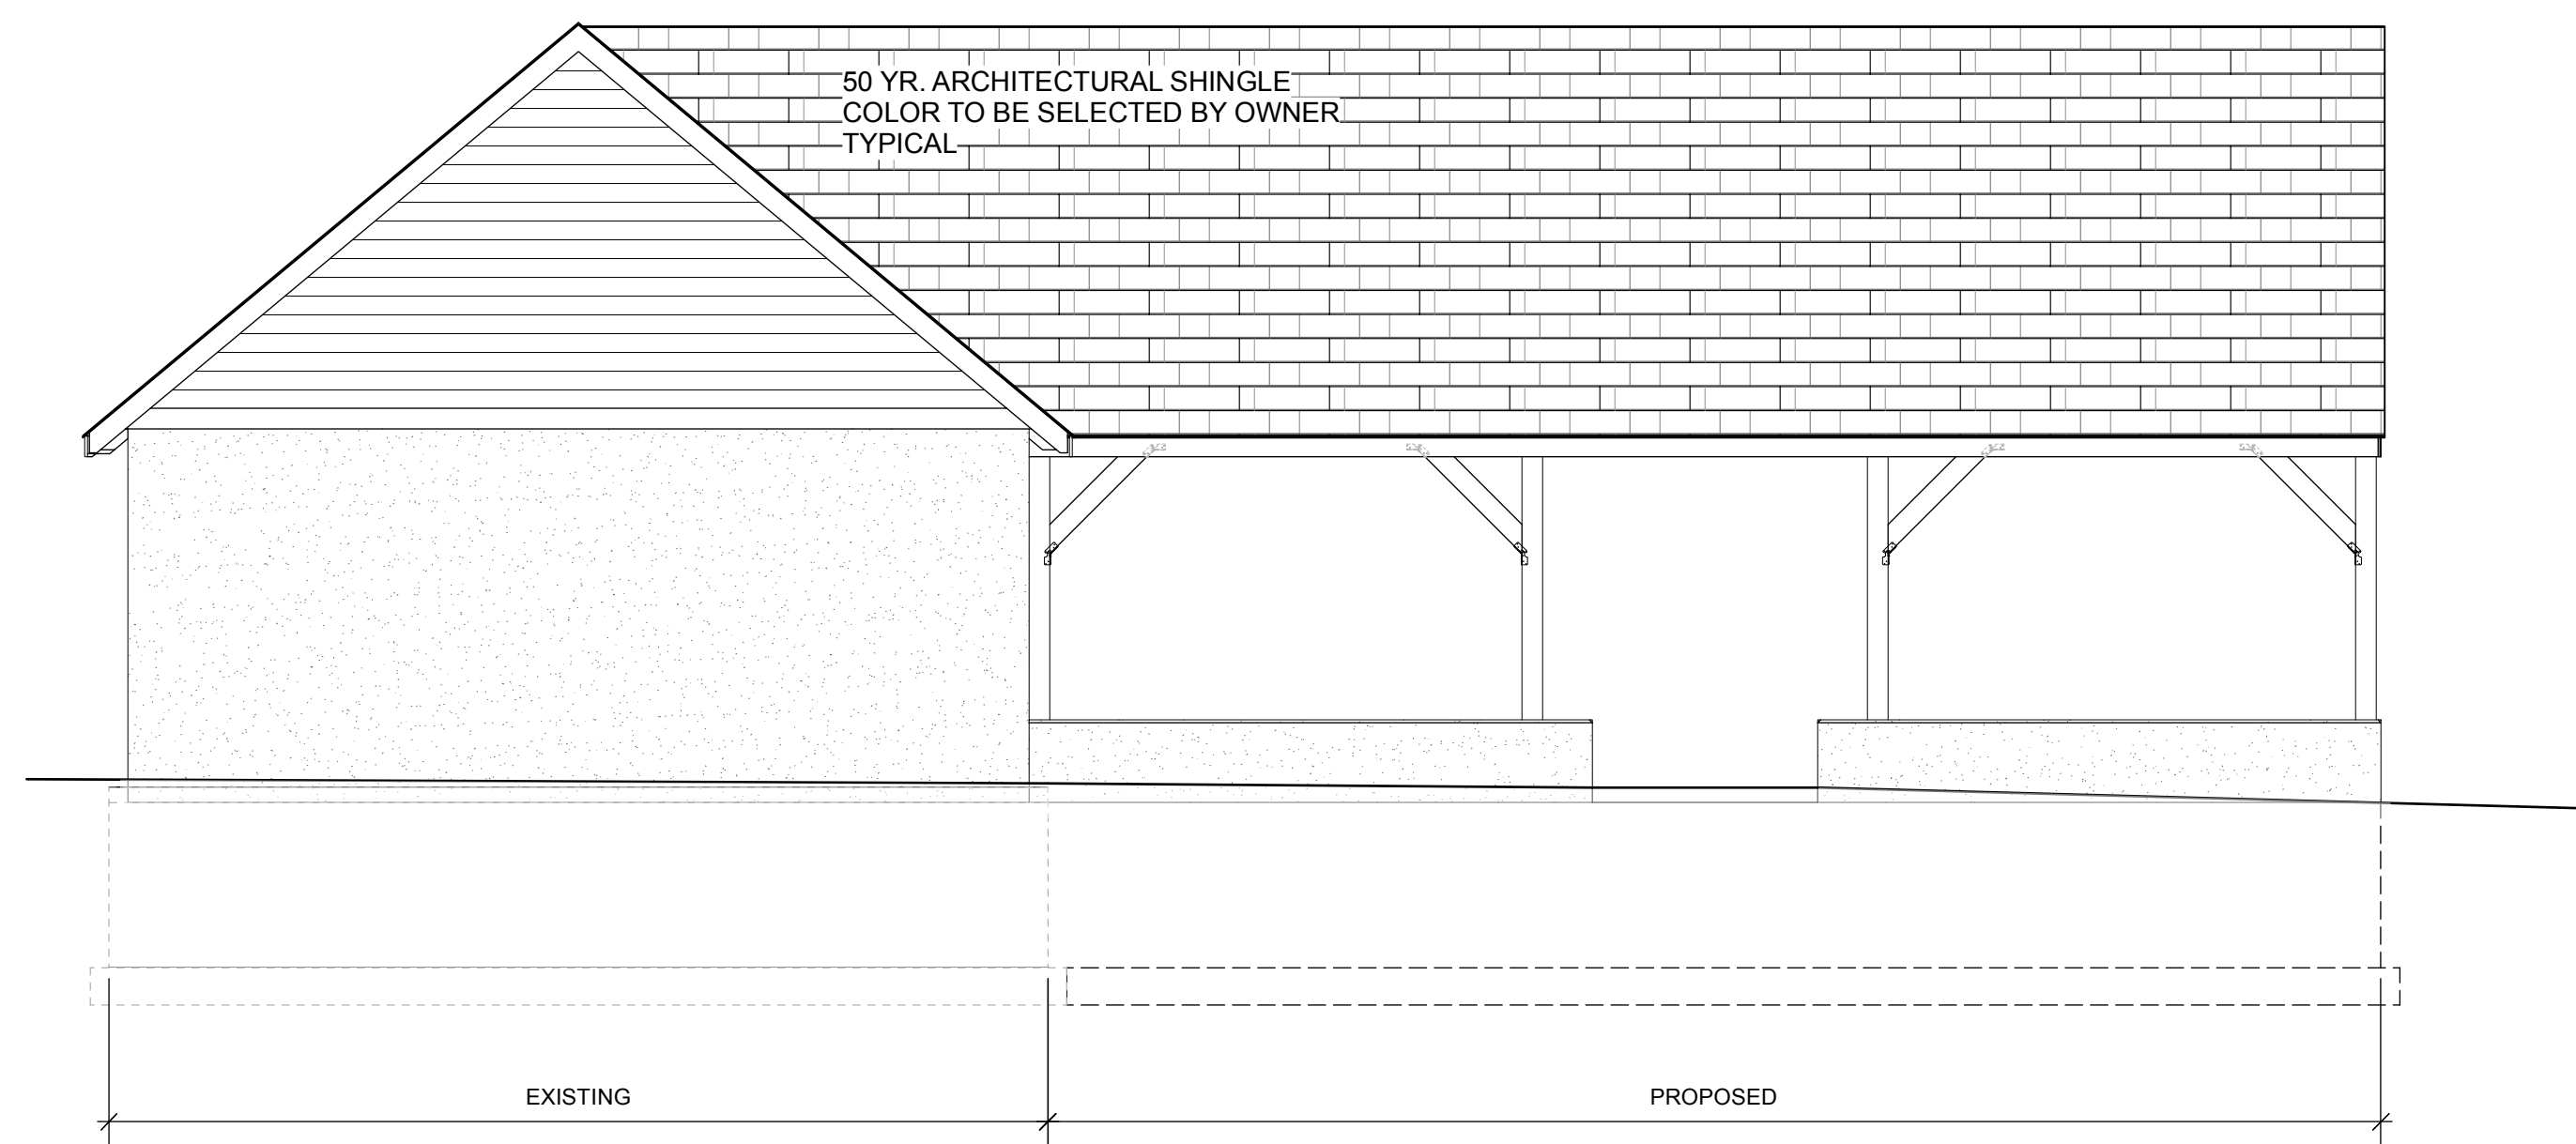

3 WEST ELEVATION
Scale: 1/4" = 1'-0"

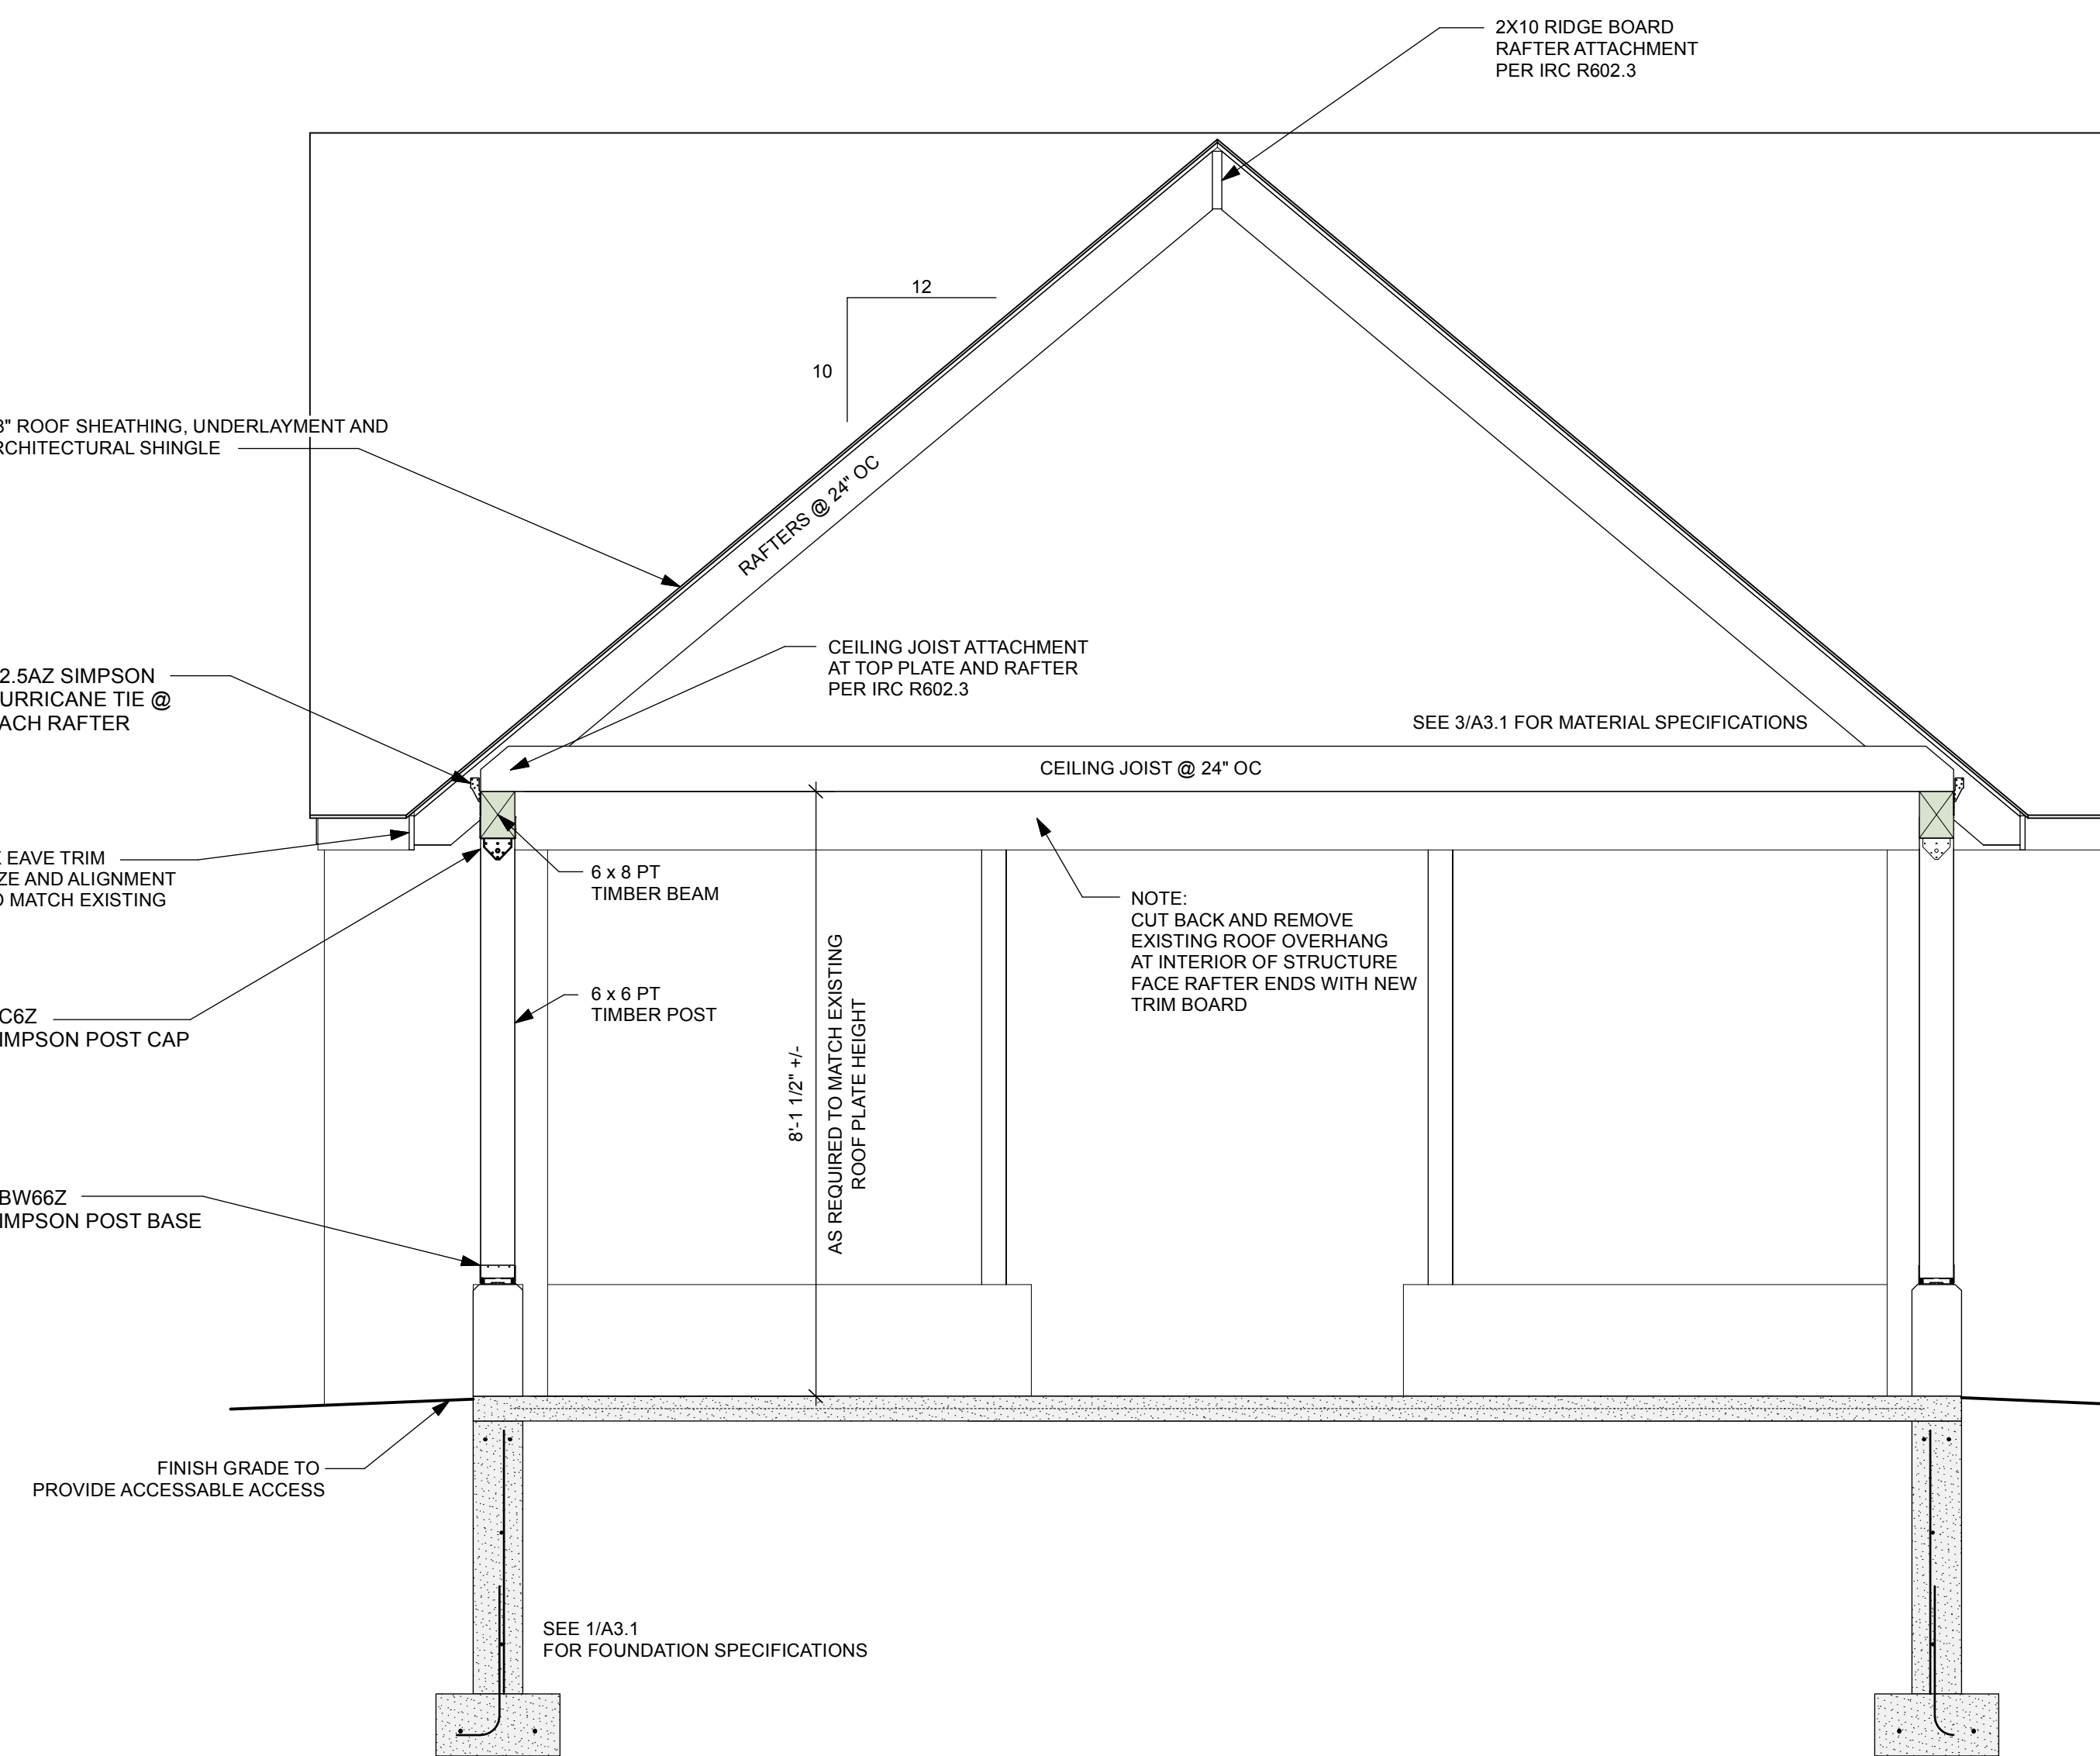


4 SECTION
Scale: 1/2" = 1'-0"

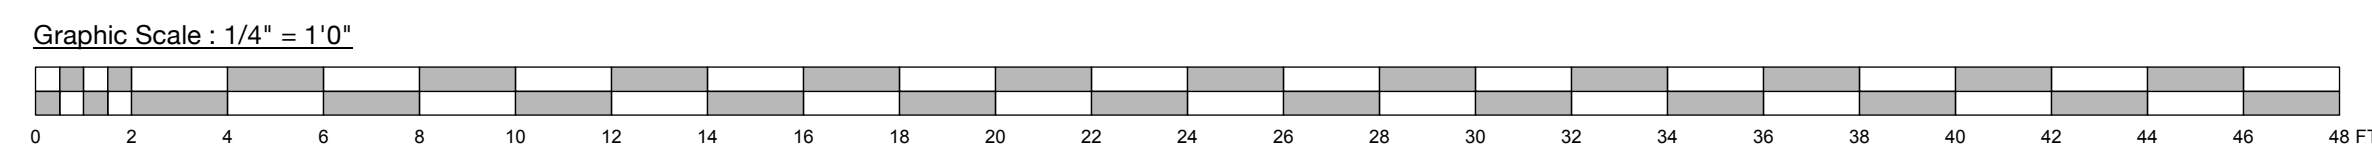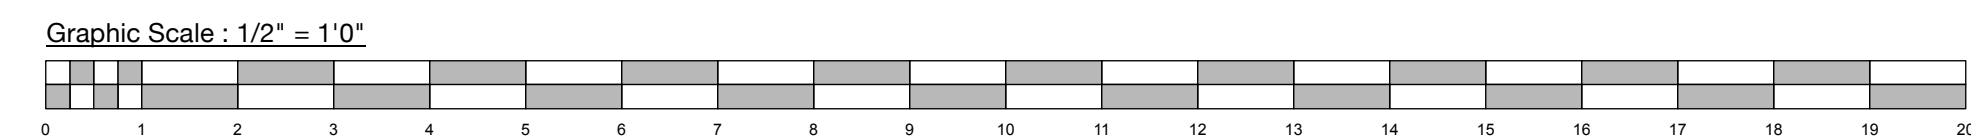

NO.	DATE	DESCRIPTION	BY


ELEVATIONS AND BUILDING SECTION
UNKNOWN RESIDENCE PROJECT
Unknown Lane • Town • Vermont

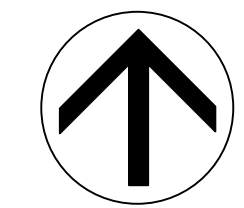


APPROX. NORTH

NO.	DATE	DESCRIPTION	BY


FOUNDATION, FLOOR AND ROOF FRAMING PLANS
UNKNOWN RESIDENCE PROJECT
 Unknown Lane • Town • Vermont

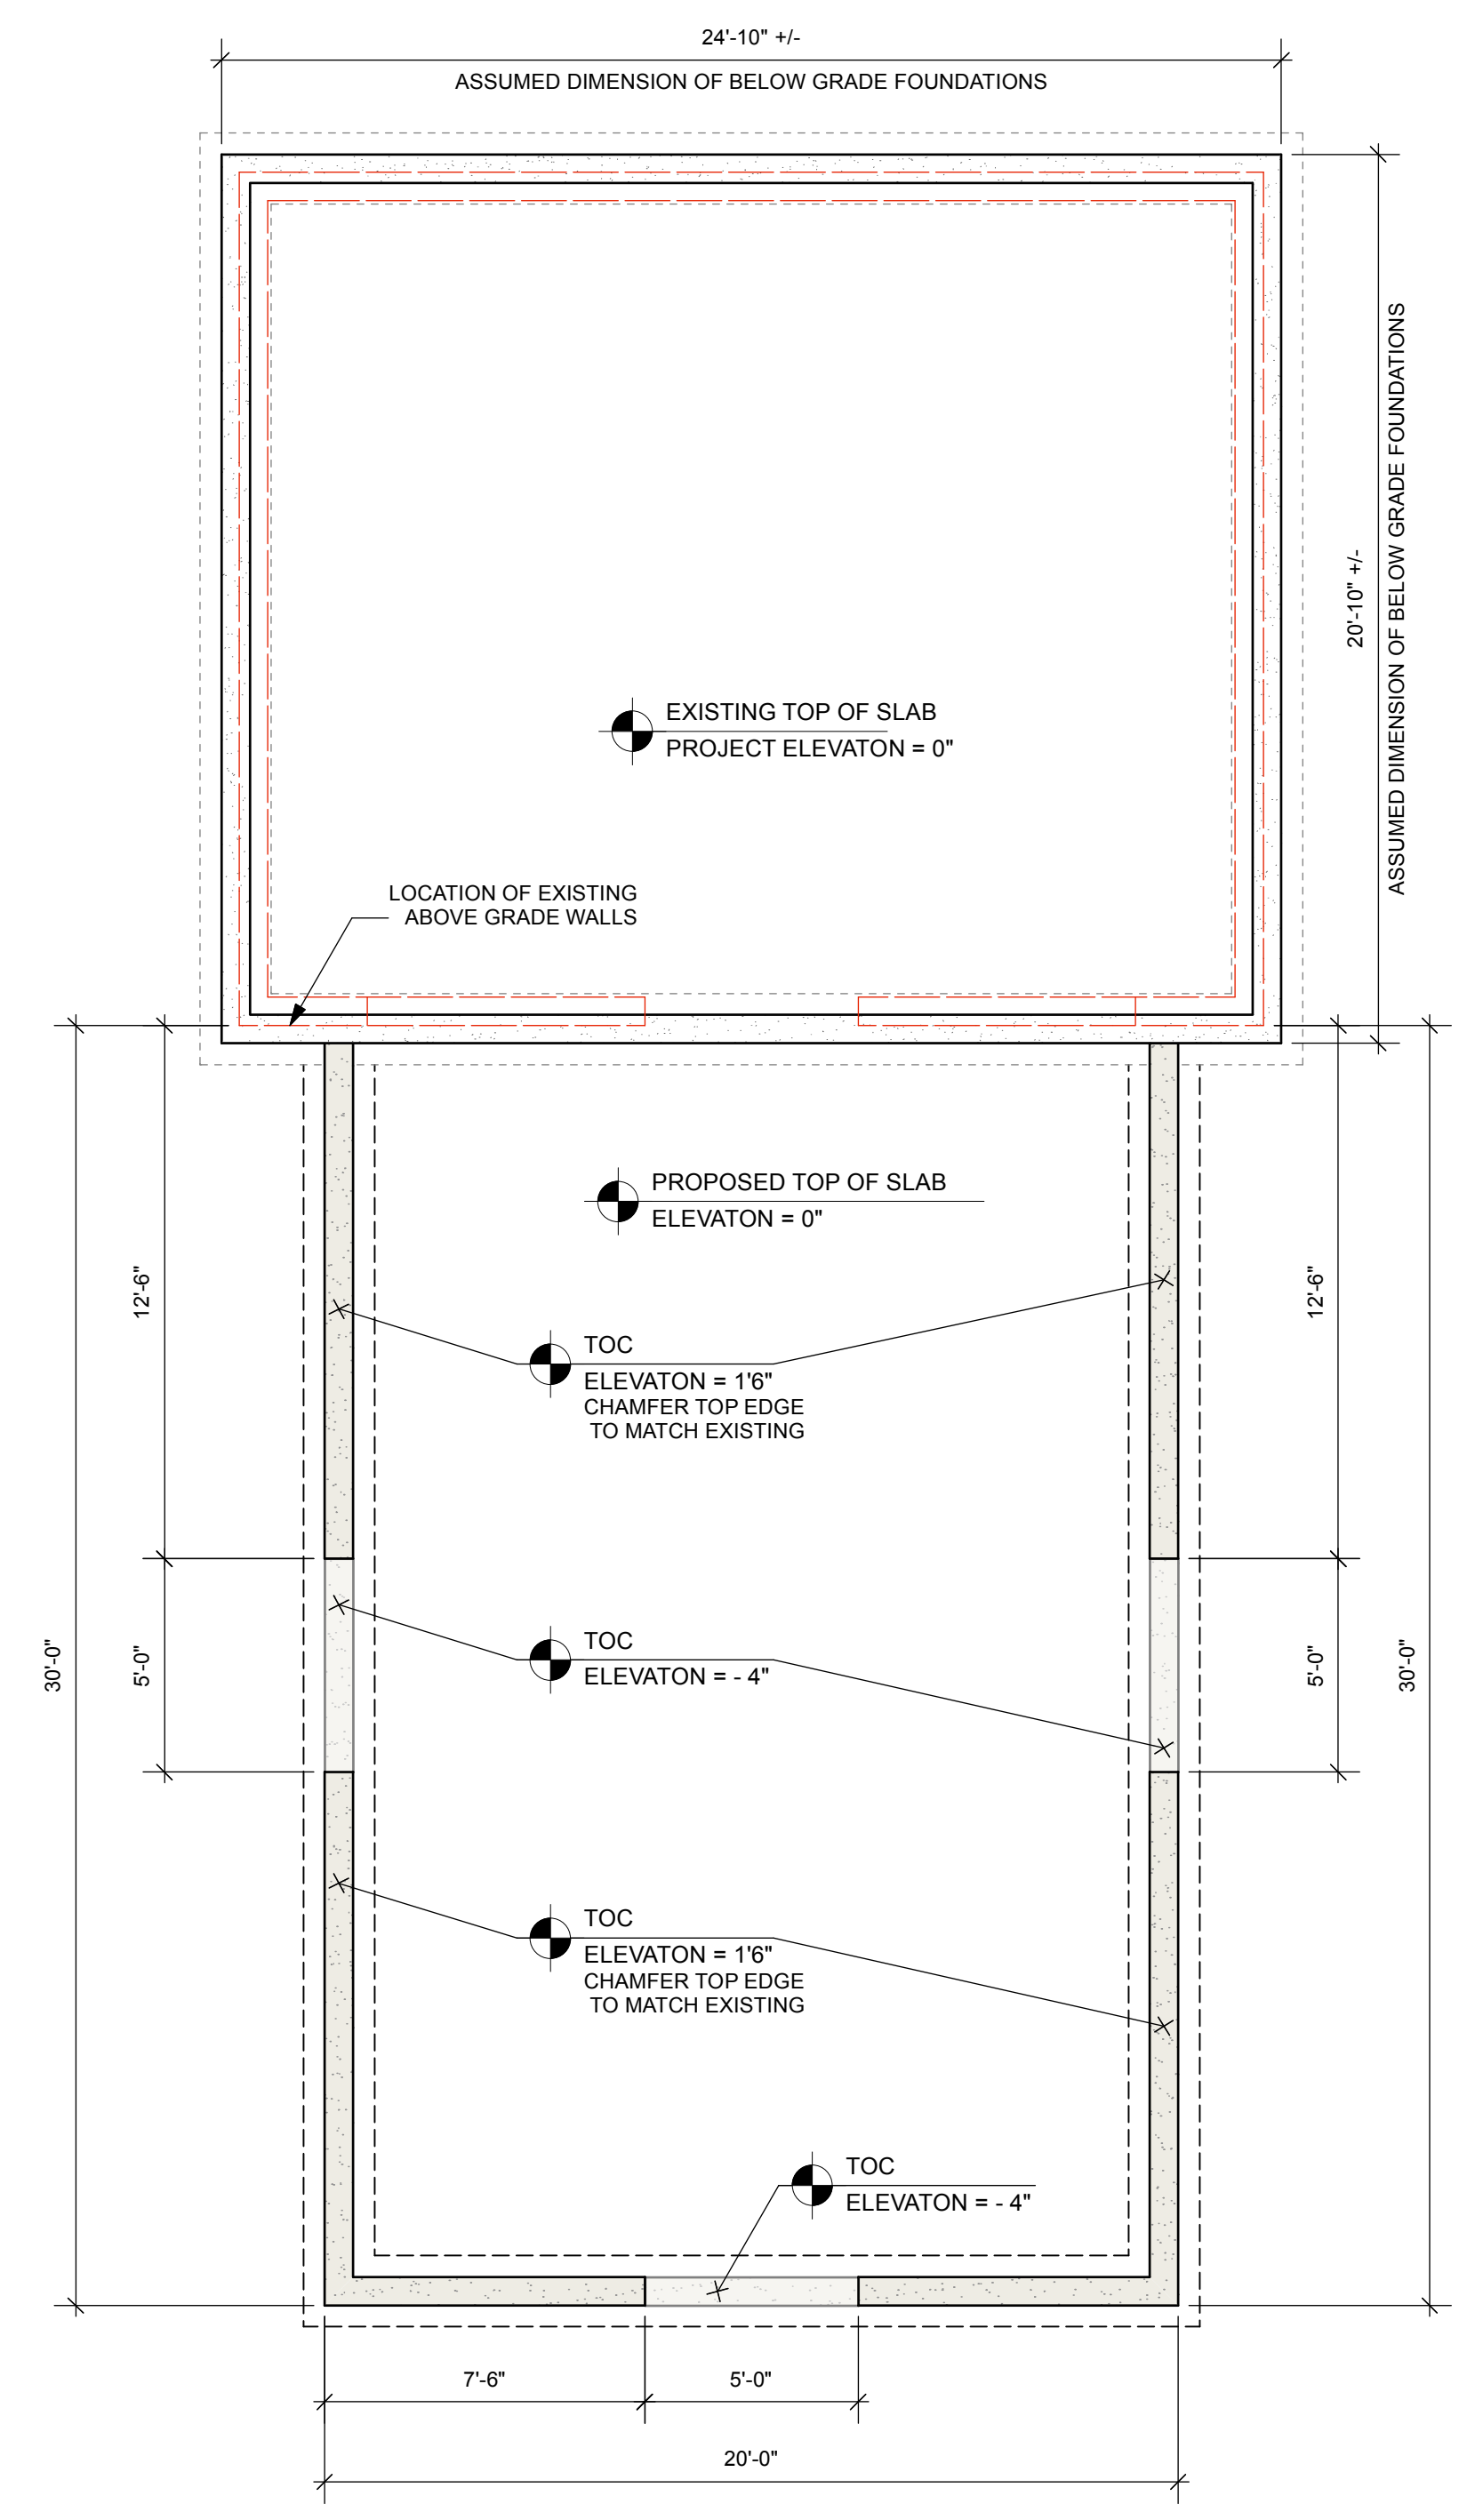

1 FOUNDATION PLAN
 Scale: 1/4" = 1'-0"

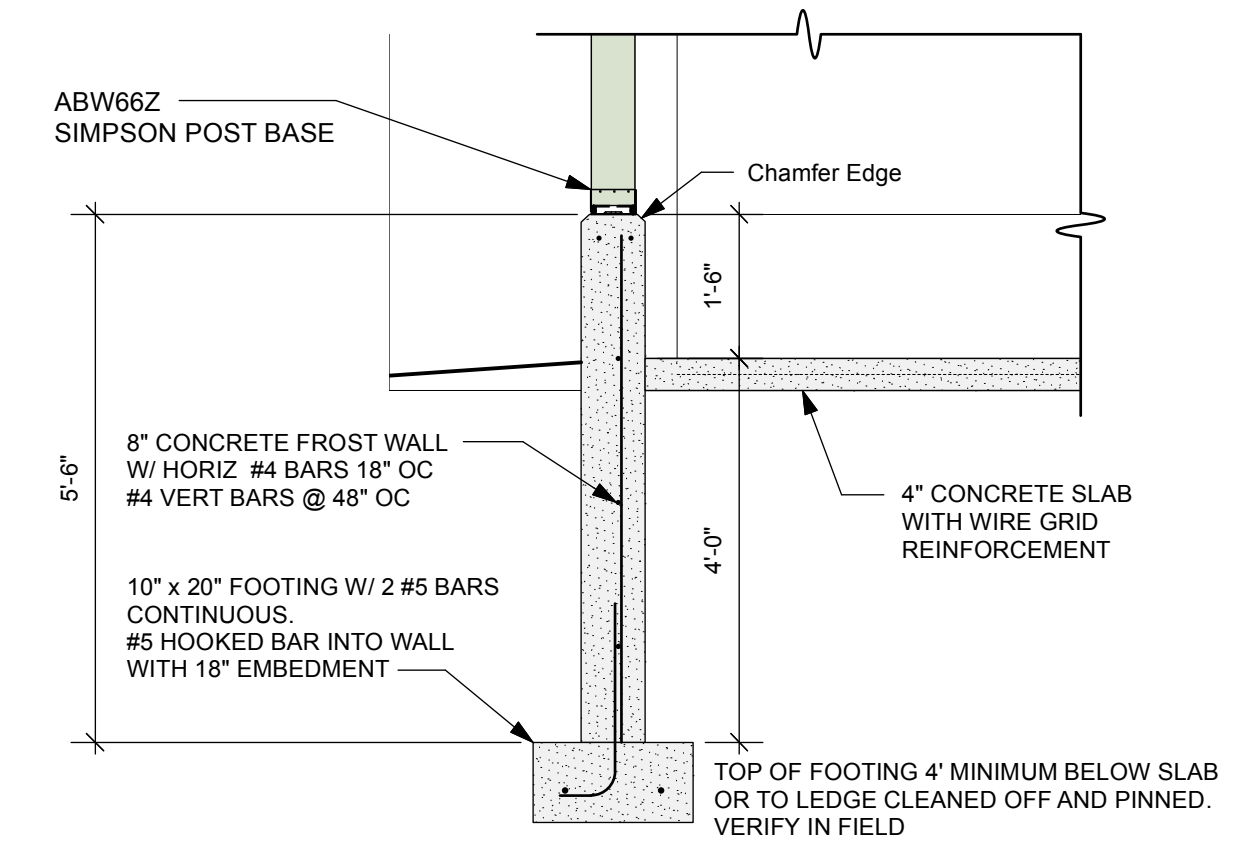


1b FOUNDATION DETAIL
 Scale: 1/2" = 1'-0"

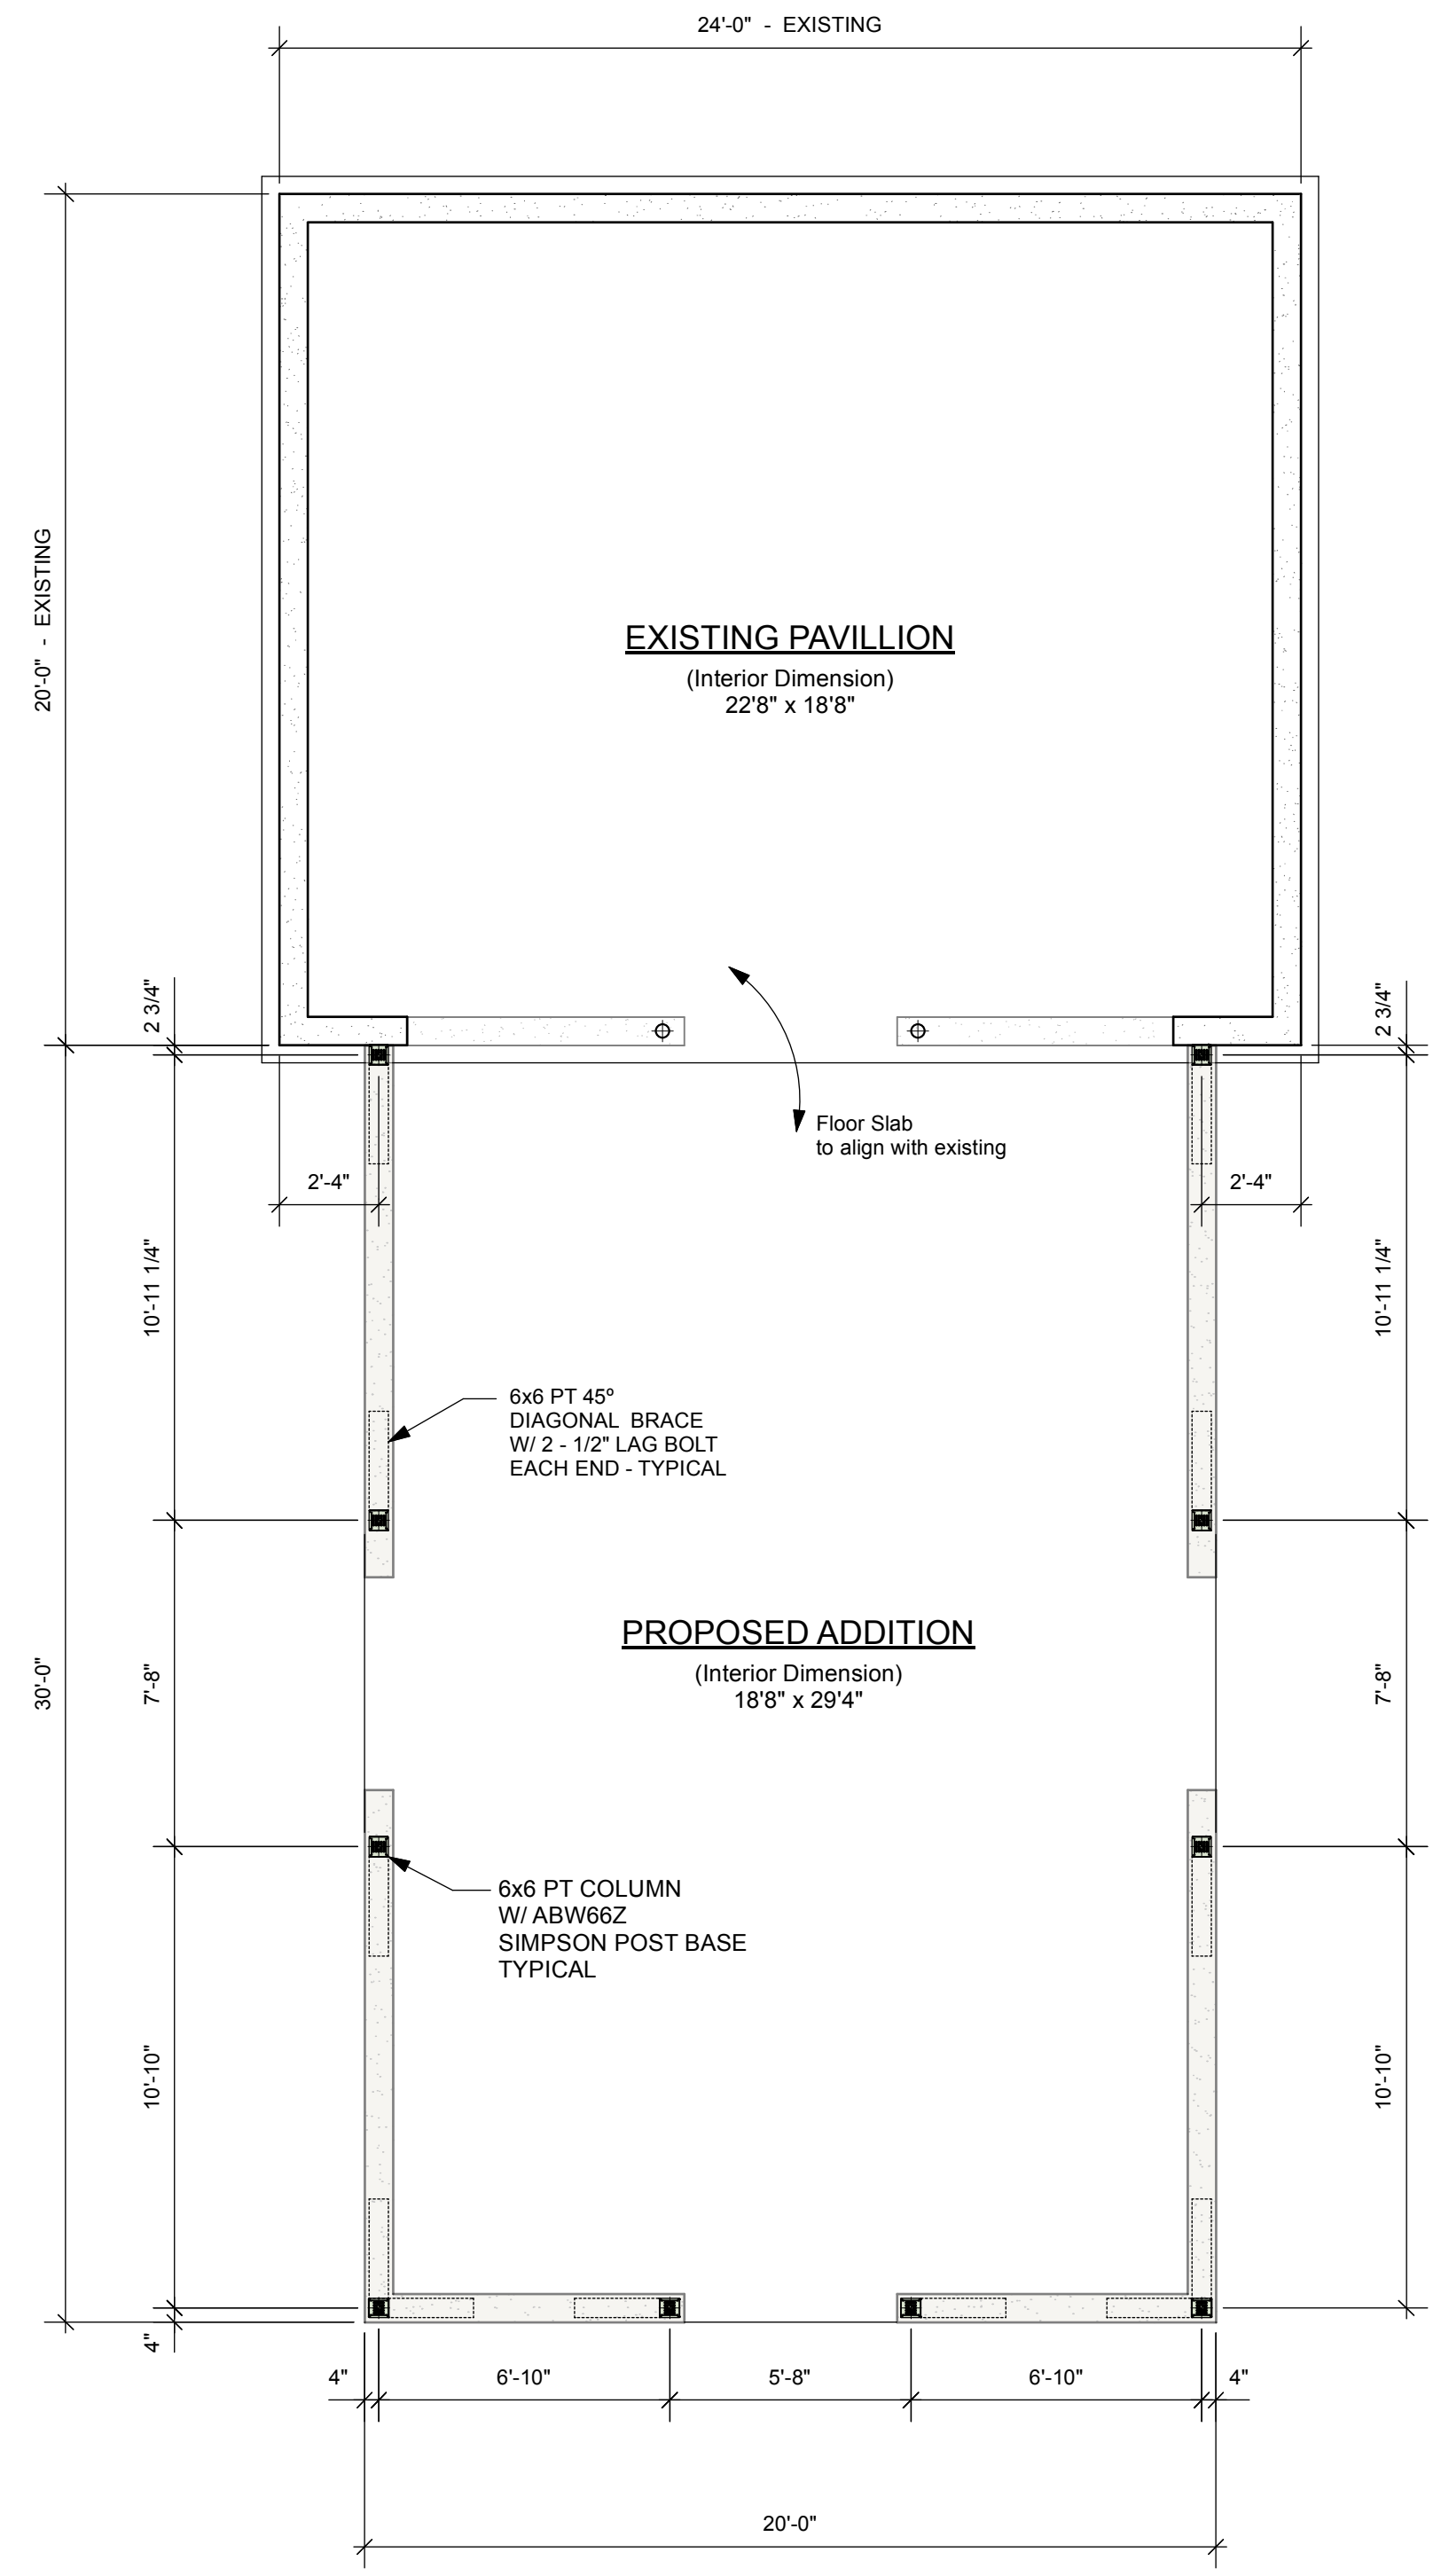

NOTE: ALTERNATE BASE AND CAP PRODUCTS MAY BE SUBMITTED TO JGD FOR APPROVAL.
 ALL FASTENERS TO BE Z-MAX COATED OR SIMILAR RATED FOR PT CONTACT

2 FLOOR PLAN
 Scale: 1/4" = 1'-0"

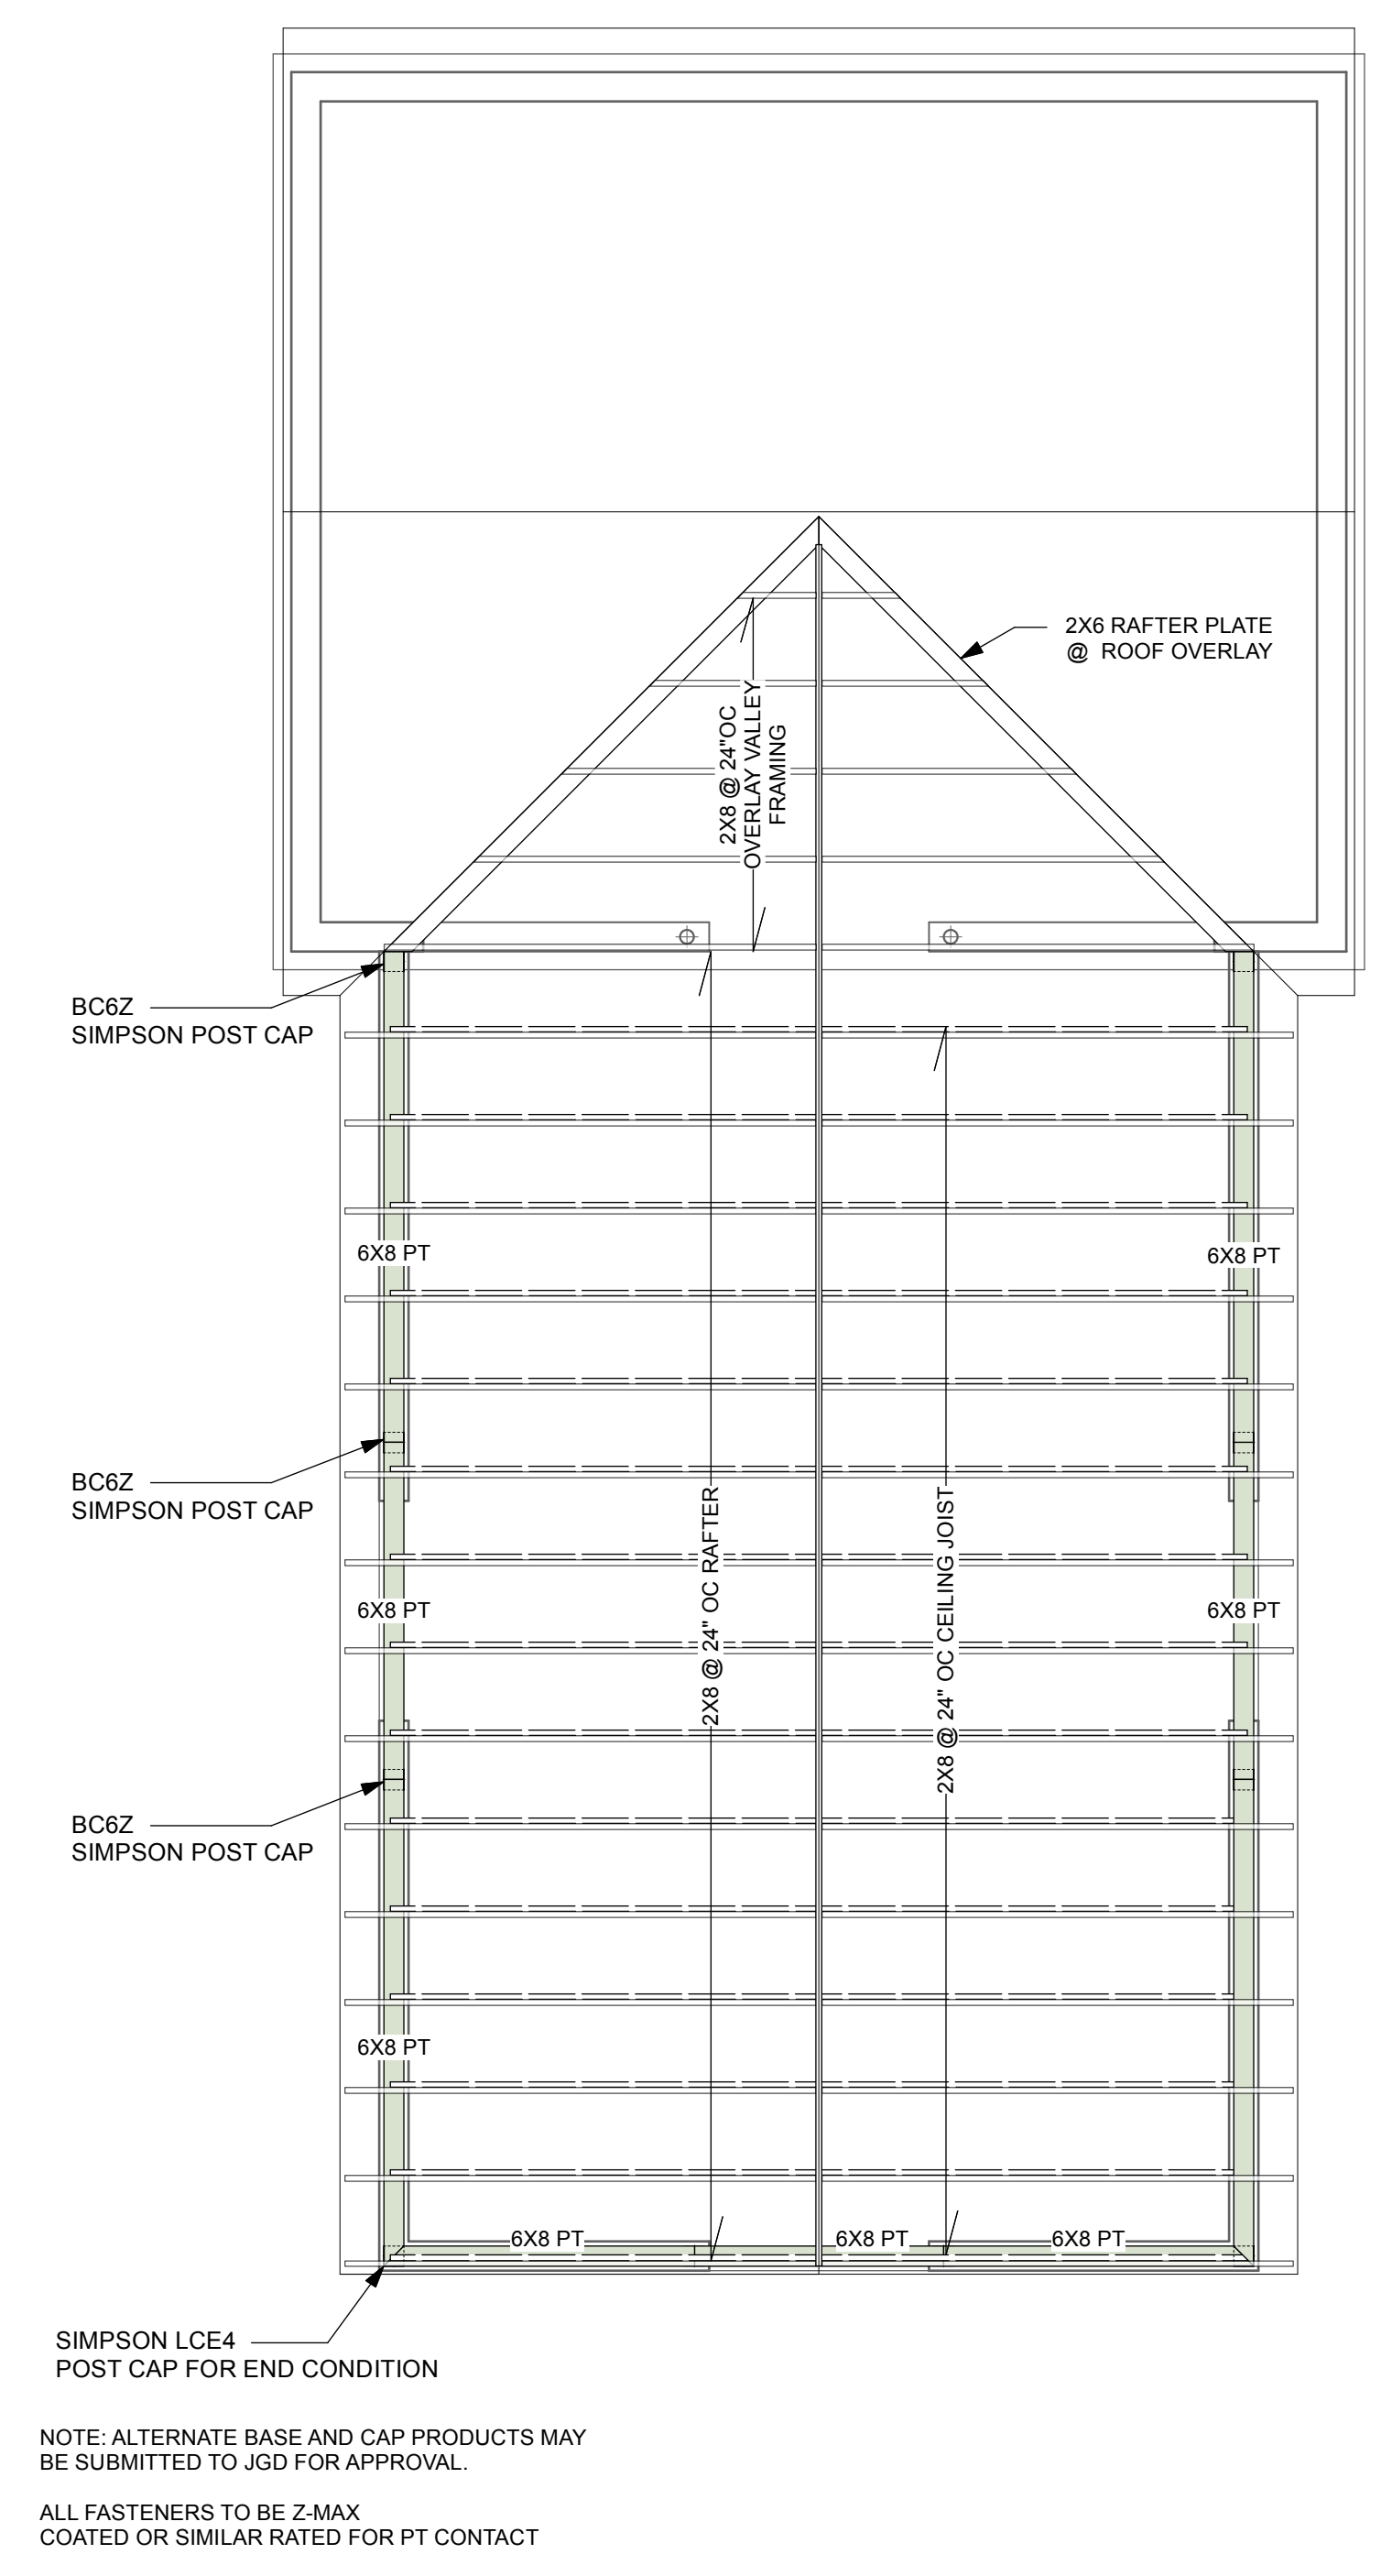

NOTE: ALTERNATE BASE AND CAP PRODUCTS MAY BE SUBMITTED TO JGD FOR APPROVAL.
 ALL FASTENERS TO BE Z-MAX COATED OR SIMILAR RATED FOR PT CONTACT

3 ROOF FRAMING PLAN
 Scale: 1/4" = 1'-0"

